

10'x7'x5' (ID) VAULT WITH FLOOR

SS120-51007 F
L1108-3636 R

PRODUCT INFORMATION

10'x7'x5' (ID)
UTILITY VAULT

VAULT # 20 000 #

LID = 5,900 #

*design may vary

SPECIFICATIONS

MEETS ASTM C858 & C857

RATING: NON-TRAFFIC

CONCRETE TO BE 4,000 PSI

@ 28 DAYS

REINFORCING STEEL MEETS

ASTM A 615

10" STEPS ON 12" CENTERS

BUTYL SEALANT MEETING ASTM

C 990 TO BE USED ON JOINTS

ACCESS HATCH SHALL BE

FABRICATED WITH 1/4"

ALUMINUM DIAMOND PLATE

DESIGNED TO SUPPORT 300 psf

36"x36" FRAME OPENING

EQUIPPED WITH: SLAM LOCK,

EDUSH MOUNT LIFT HANDLE,

HOLD-OPEN ARM, SS HARDWARE

AND HINGES

PENETRATIONS SIZE AND

LOCATION VARY PER JOB

CALL FOR ADDITIONAL SPECS



DRAWING INFORMATION

Drawn By: JIG

Checked By: CBC

Revision: 1



Date: 11/23/16

APPROVED BY: _____

print: _____

sign: _____

*actual dimensions may vary slightly

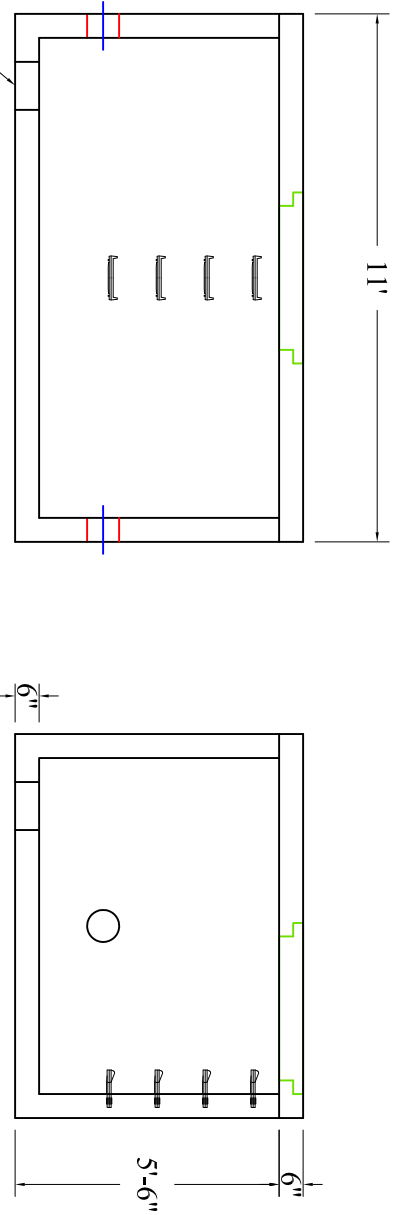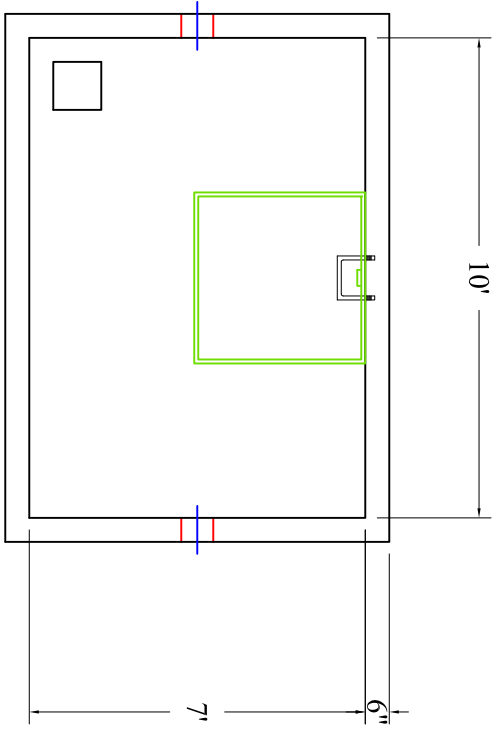

Scale: 1/4" = 1'



BARTOW
PRECAST

770.382.4462
sales@bartowprecast.com
WWW.BARTOWPRECAST.COM