

## 8'x7'x5' (ID) VAULT WITH FLOOR

SS120-50807 F  
L0908-3636 R

### PRODUCT INFORMATION

8'x7'x5' (ID)  
UTILITY VAULT

VAULT = 17,300 #

LID = 4,800 #  
*\*design may vary*

### SPECIFICATIONS

MEETS ASTM C858 & C857

RATING: NON-TRAFFIC

CONCRETE TO BE 4,000 PSI  
@ 28 DAYS

REINFORCING STEEL MEETS  
ASTM A 615

10" STEPS ON 12" CENTERS

BUTYL SEALANT MEETING ASTM  
C 990 TO BE USED ON JOINTS

ACCESS HATCH SHALL BE  
FABRICATED WITH 1/4"  
ALUMINUM DIAMOND PLATE  
DESIGNED TO SUPPORT 300 psf  
36"x36" FRAME OPENING  
EQUIPPED WITH: SLAM LOCK,  
PUSH MOUNT LIFT HANDLE,  
HOLD-OPEN ARM, SS HARDWARE  
AND HINGES

PENETRATIONS SIZE AND  
LOCATION VARY PER JOB

CALL FOR ADDITIONAL SPECS



### DRAWING INFORMATION



Drawn By: JIG  
Checked By: CBC  
Revision: 1  
Date: 11/23/16

APPROVED BY: \_\_\_\_\_

print: \_\_\_\_\_

sign: \_\_\_\_\_

*\*actual dimensions may vary slightly*

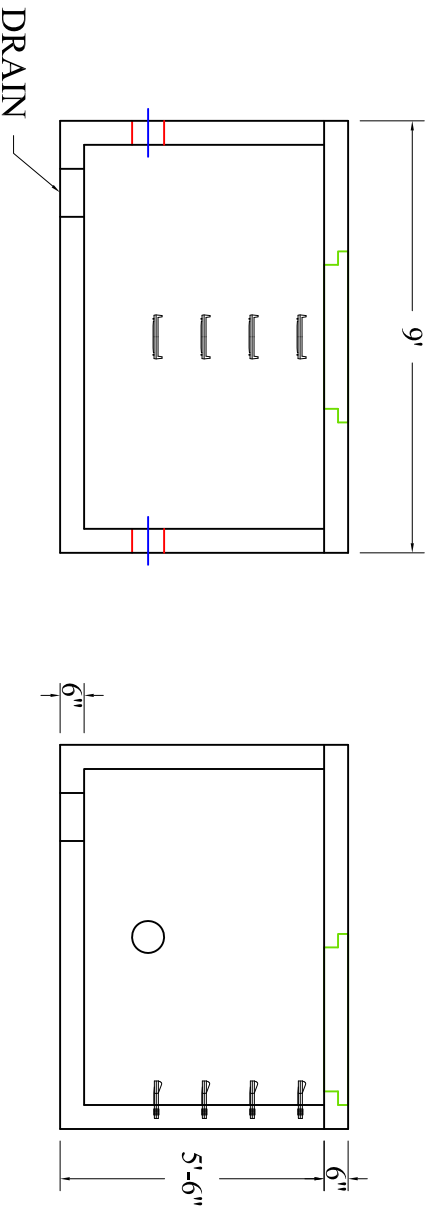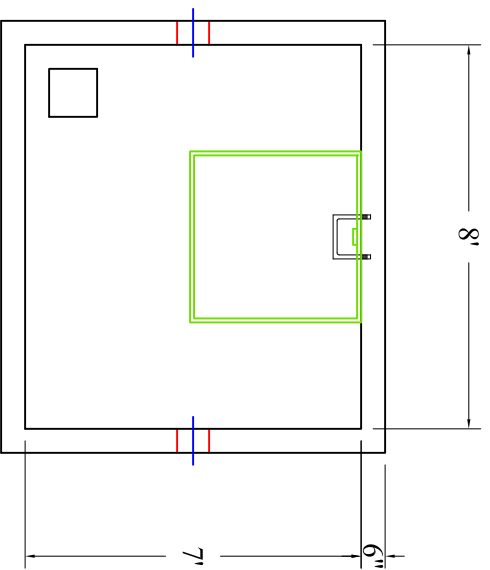

**BARTOW  
PRECAST**

Scale: 1/4" = 1'

770.382.4462

sales@bartowprecast.com  
WWW.BARTOWPRECAST.COM