

8'x8'x6' (ID) VAULT WITH FLOOR

SS120-60808 F
L0909-7248

PRODUCT INFORMATION

8'x8'x6' (ID)
UTILITY VAULT
VAULT = 21,200 #
LID = 4,500 #
*design may vary

SPECIFICATIONS

MEETS ASTM C858 & C857
RATING: NON-TRAFFIC
CONCRETE TO BE 4,000 PSI
@ 28 DAYS
REINFORCING STEEL MEETS
ASTM A 615

10" STEPS ON 12" CENTERS
BUTYL SEALANT MEETING ASTM
C 990 TO BE USED ON JOINTS

ACCESS HATCH SHALL BE
FABRICATED WITH 1/4"
ALUMINUM DIAMOND PLATE
DESIGNED TO SUPPORT 300 psf
72"x48" FRAME OPENING
EQUIPPED WITH: SLAM LOCK,
FUSH MOUNT LIFT HANDLE,
HOLD-OPEN ARM, SS HARDWARE
AND HINGES

PENETRATIONS SIZE AND
LOCATION VARY PER JOB

CALL FOR ADDITIONAL SPECS



DRAWING INFORMATION




Drawn By: JIG
Checked By: CBC
Revision: 1
Date: 1/9/17

APPROVED BY: _____

print: _____

sign: _____

*actual dimensions may vary slightly

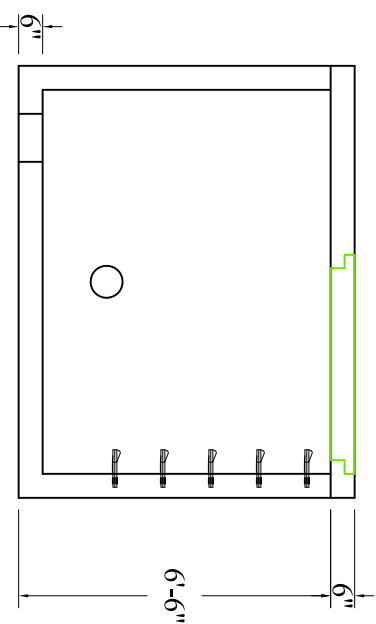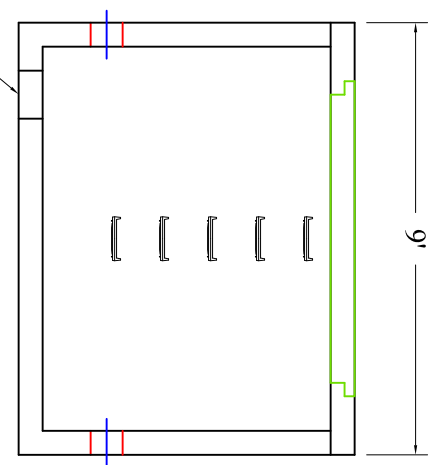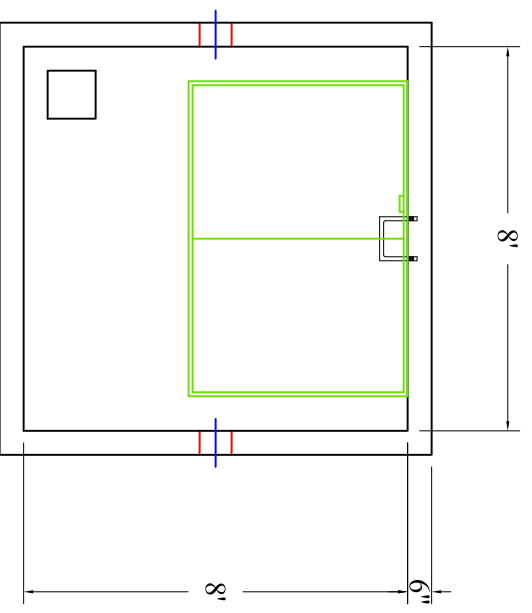

DRAIN

Scale: 1/4" = 1'



**BARTOW
PRECAST**

770.382.4462
sales@bartowprecast.com
WWW.BARTOWPRECAST.COM