

**9'x7'x6' (ID)  
SureSpec VAULT**

**SS120-60907  
L1008-3636 R**

**PRODUCT INFORMATION**

9'x7'x6' (ID)  
UTILITY VAULT  
VAULT = 15,300 #  
LID = 5,350 #

**SPECIFICATIONS**

MEETS ASTM C858 & C857  
RATING: A-8 (H-10)  
CONCRETE TO BE 4,000 PSI  
@ 28 DAYS  
REINFORCING BAR MEETS  
ASTM A 615

10" STEPS ON 12" CENTERS  
BUTYL SEALANT MEETING ASTM  
C 990 TO BE USED ON JOINTS

ACCESS HATCH SHALL BE  
FABRICATED WITH 1/4"  
ALUMINUM DIAMOND PLATE  
DESIGNED TO SUPPORT 300 psf  
36"x36" FRAME OPENING  
EQUIPPED WITH: SLAM LOCK,  
RECESSED LOCK BOX, FLUSH  
MOUNT LIFT HANDLE, HOLD-  
OPEN ARM, SS HARDWARE  
AND HINGES

PENETRATIONS SIZE AND  
LOCATION VARY PER JOB

CALL FOR ADDITIONAL SPECS






**DRAWING INFORMATION**

Drawn By: JIG  
Checked By: CBC  
Revision: 1  
Date: 7/14/11

APPROVED BY: \_\_\_\_\_

print: \_\_\_\_\_  
sign: \_\_\_\_\_

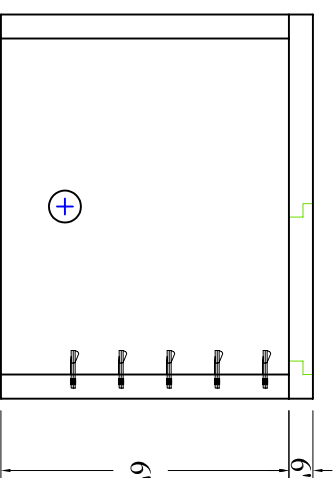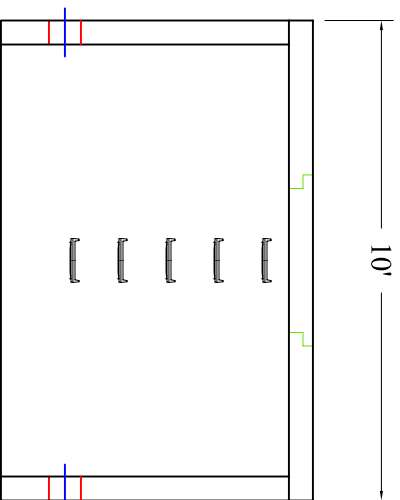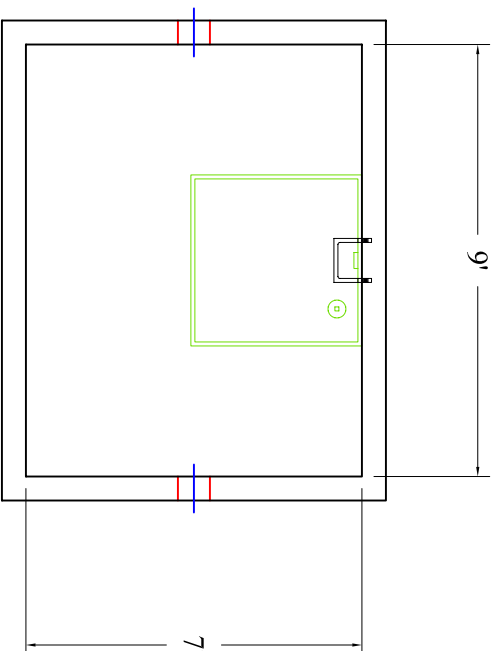

Scale: 1/4" = 1'



**BARTOW  
PRECAST**

**770.382.4462**  
sales@bartowprecast.com  
WWW.BARTOWPRECAST.COM