

# 10'x5'x5' (ID) DOGHOUSE VAULT

120-51005  
L1106-3636 R

## PRODUCT INFORMATION

10'x5'x5' (ID)  
UTILITY VAULT  
VAULT = 11,400 #  
LID = 4,300 #

## SPECIFICATIONS

MEETS ASTM C858 & C857  
RATING: A-8 (H-10)  
CONCRETE TO BE 4,000 PSI  
@ 28 DAYS  
REINFORCING BAR MEETS  
ASTM A 615

10" STEPS ON 12" CENTERS  
BUTYL SEALANT MEETING ASTM  
C 990 TO BE USED ON JOINTS

ACCESS HATCH SHALL BE  
FABRICATED WITH 1/4"  
ALUMINUM DIAMOND PLATE  
DESIGNED TO SUPPORT 300 psf  
36"x36" FRAME OPENING  
EQUIPPED WITH: SLAM LOCK,  
RECESSED LOCK BOX, FLUSH  
MOUNT LIFT HANDLE, HOLD-  
OPEN ARM, SS HARDWARE  
AND HINGES

DOGHOUSE SIZE & LOCATION  
MAY VARY UPON REQUEST  
CALL FOR ADDITIONAL SPECS




## DRAWING INFORMATION

Drawn By: JIG  
Checked By: CBC  
Revision: 1  
Date: 7/18/11

APPROVED BY: \_\_\_\_\_

print: \_\_\_\_\_  
sign: \_\_\_\_\_

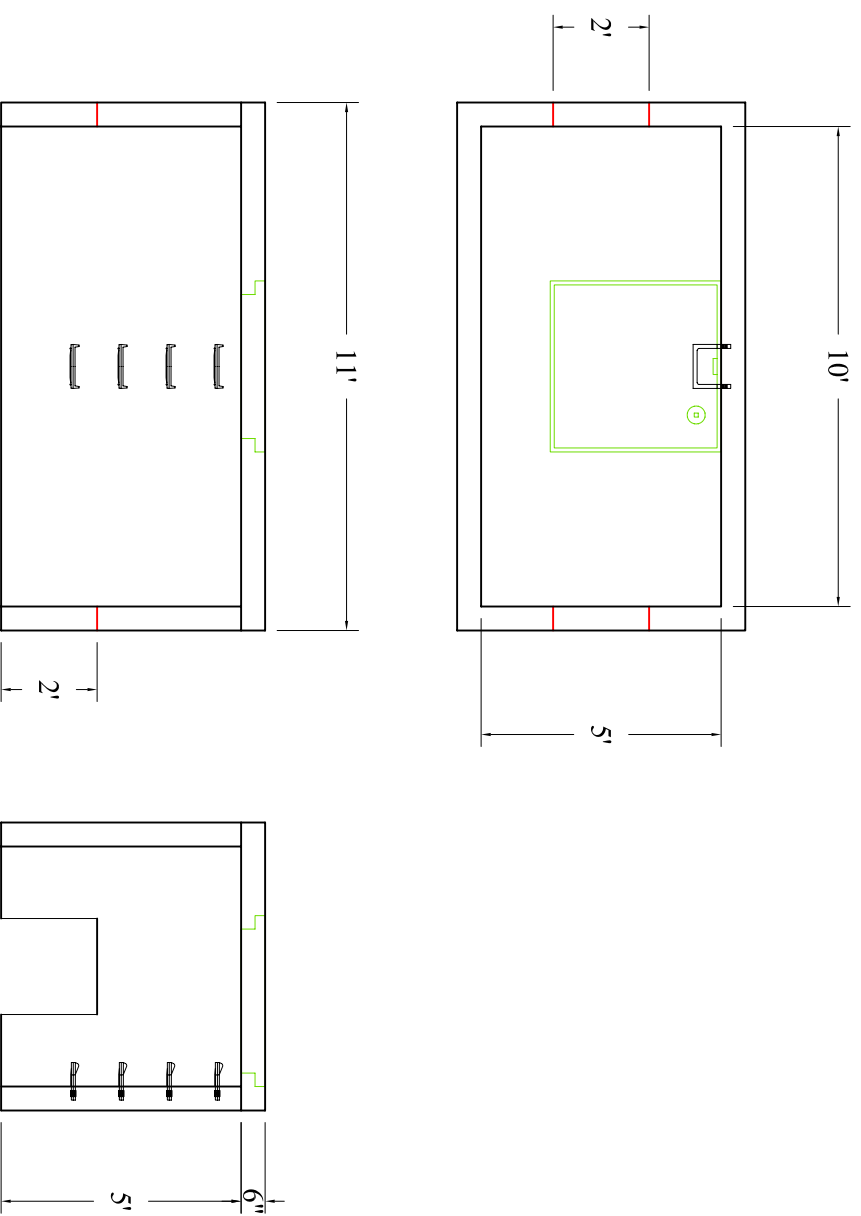

Scale: 1/4" = 1'



**BARTOW  
PRECAST**

770.382.4462  
sales@bartowprecast.com  
WWW.BARTOWPRECAST.COM