

# 10'x8'x6' (ID) DOGHOUSE VAULT

120-61008  
L1109-3636 R

## PRODUCT INFORMATION

10'x8'x6' (ID)  
UTILITY VAULT

VAULT = 16,200 #  
LID = 6,750 #

## SPECIFICATIONS

MEETS ASTM C858 & C857

RATING: A-8 (H-10)

CONCRETE TO BE 4,000 PSI  
@ 28 DAYS

REINFORCING BAR MEETS  
ASTM A 615

10" STEPS ON 12" CENTERS

BUTYL SEALANT MEETING ASTM  
C 990 TO BE USED ON JOINTS

ACCESS HATCH SHALL BE  
FABRICATED WITH 1/4"  
ALUMINUM DIAMOND PLATE  
DESIGNED TO SUPPORT 300 psf  
36"x36" FRAME OPENING  
EQUIPPED WITH: SLAM LOCK,  
RECESSED LOCK BOX, FLUSH  
MOUNT LIFT HANDLE, HOLD-  
OPEN ARM, SS HARDWARE  
AND HINGES

DOGHOUSE SIZE & LOCATION  
MAY VARY UPON REQUEST  
CALL FOR ADDITIONAL SPECS




## DRAWING INFORMATION

Drawn By: JIG  
Checked By: CBC  
Revision: 1  
Date: 7/21/11

APPROVED BY: \_\_\_\_\_

print: \_\_\_\_\_

sign: \_\_\_\_\_

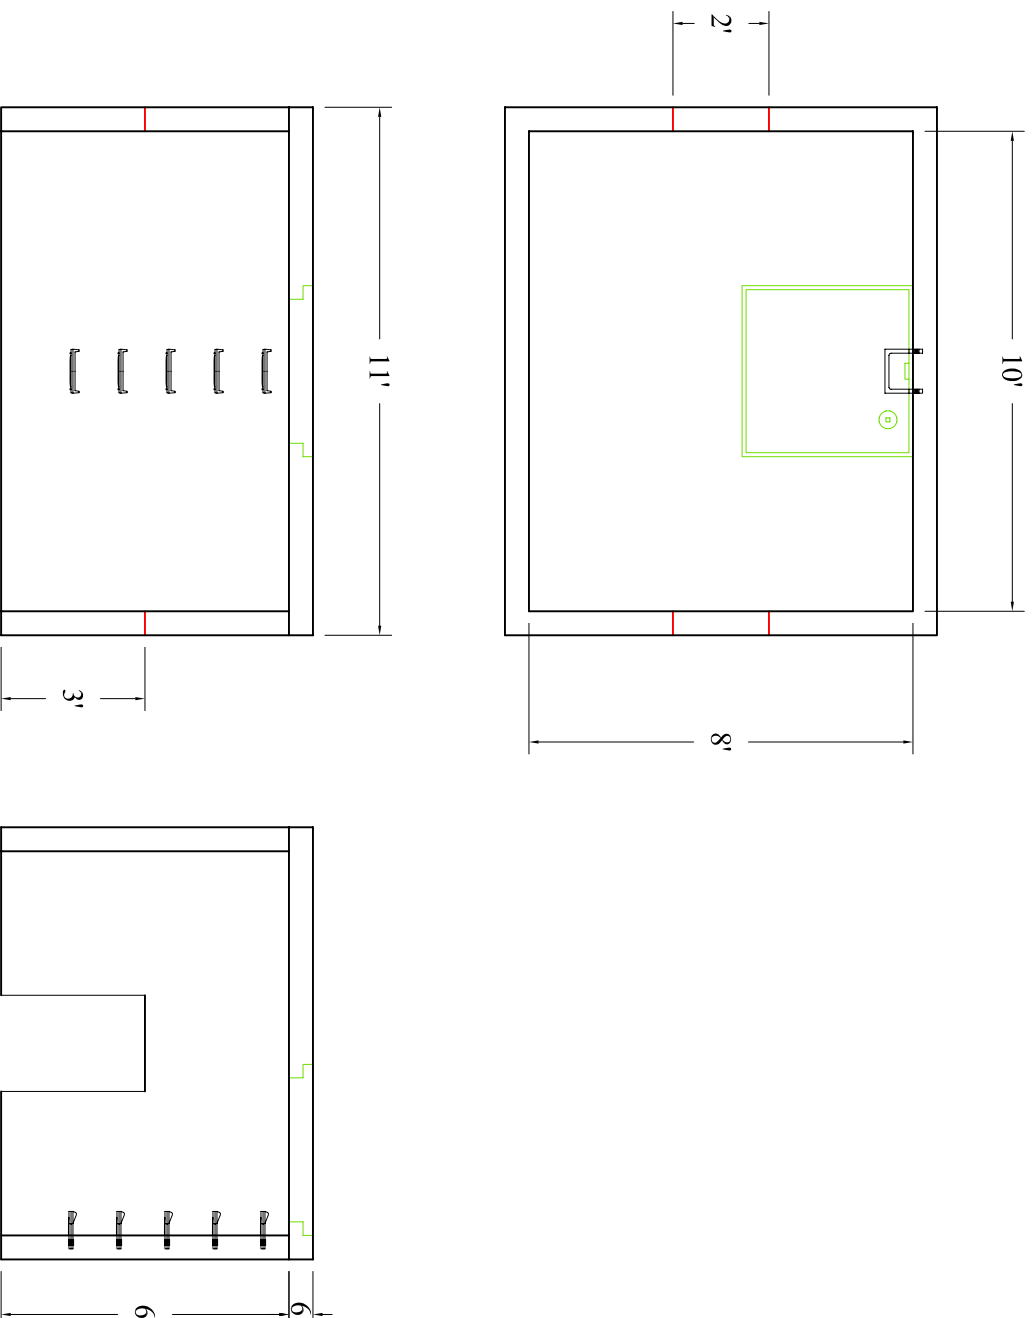

Scale: 1/4" = 1'



**BARTOW  
PRECAST**

770.382.4462  
sales@bartowprecast.com  
WWW.BARTOWPRECAST.COM