

# 8'x5'x6' (ID) Doghouse Vault

120-60805  
L0906-7248

## PRODUCT INFORMATION

8'x5'x6' (ID)  
UTILITY VAULT

VAULT = 11,700 #

LID = 2,400 #

\*Design may vary

## SPECIFICATIONS

MEETS ASTM C858 & C857

RATING: NON-TRAFFIC

CONCRETE TO BE 4,000 PSI  
@ 28 DAYS

REINFORCING BAR MEETS  
ASTM A 615

10" STEPS ON 12" CENTERS

BUTYL SEALANT MEETING ASTM  
C 990 TO BE USED ON JOINTS


ACCESS HATCH SHALL BE  
FABRICATED WITH 1/4"

ALUMINUM DIAMOND PLATE  
DESIGNED TO SUPPORT 300 psf

72"x48" FRAME OPENING  
EQUIPPED WITH: SLAM LOCK,  
PUSH MOUNT LIFT HANDLE,  
HOLD-OPEN ARM, SS HARDWARE  
AND HINGES

DOGHOUSE SIZE & LOCATION  
MAY VARY UPON REQUEST

CALL FOR ADDITIONAL SPECS

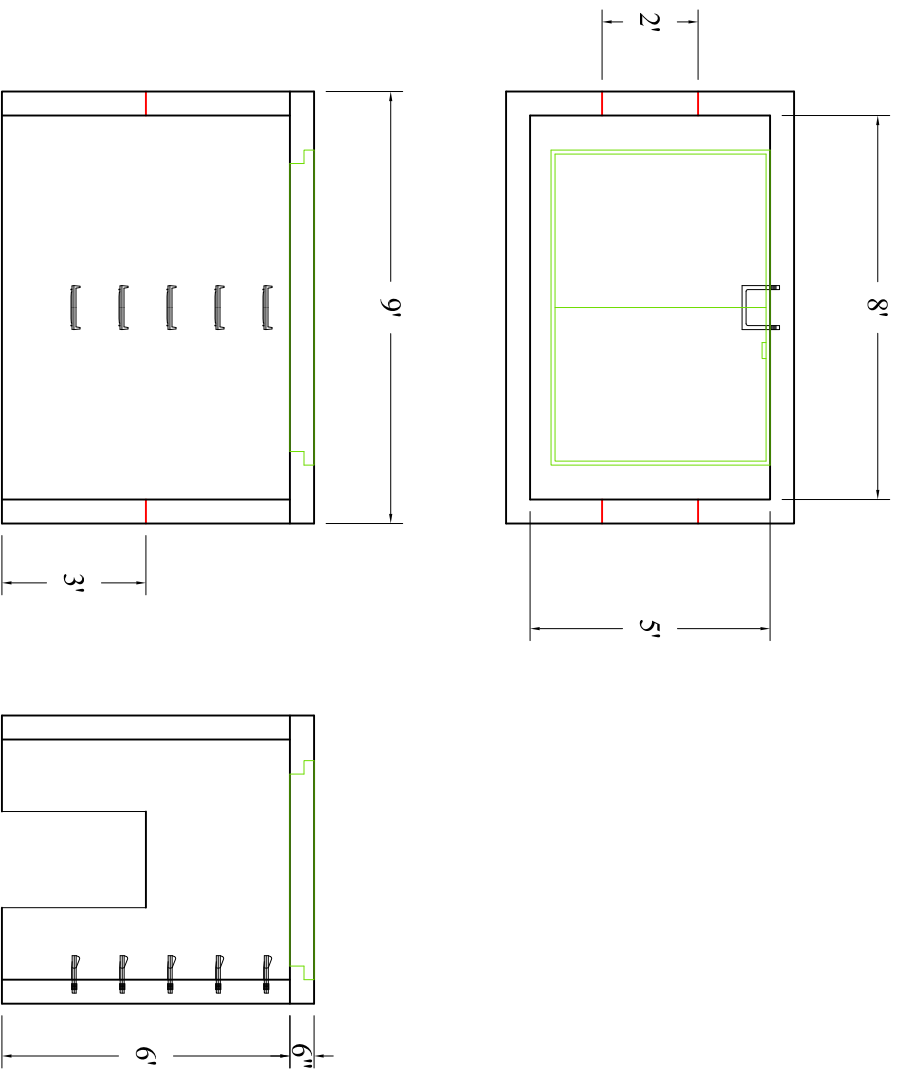

Scale: 1/4" = 1'



**BARTOW  
PRECAST**

770.382.4462  
sales@bartowprecast.com  
WWW.BARTOWPRECAST.COM



## DRAWING INFORMATION

Drawn By: JJG

Checked By: 1

Revision: 2/6/17

Date: 2/6/17

APPROVED BY: \_\_\_\_\_

print: \_\_\_\_\_

sign: \_\_\_\_\_

\*actual dimensions may vary slightly