

# 9'x6'x6' (ID) Doghouse Vault

120-60906  
L1007-7236

## PRODUCT INFORMATION

9'x6'x6' (ID)  
UTILITY VAULT

VAULT = 13,500 #

LID = 4,000 #

\*Design may vary

## SPECIFICATIONS

MEETS ASTM C858 & C857

RATING: NON-TRAFFIC

CONCRETE TO BE 4,000 PSI  
@ 28 DAYS

REINFORCING BAR MEETS  
ASTM A 615

10" STEPS ON 12" CENTERS

BUTYL SEALANT MEETING ASTM  
C 990 TO BE USED ON JOINTS

ACCESS HATCH SHALL BE  
FABRICATED WITH 1/4"  
ALUMINUM DIAMOND PLATE  
DESIGNED TO SUPPORT 300 psf  
72"x36" FRAME OPENING  
EQUIPPED WITH: SLAM LOCK,  
PUSH MOUNT LIFT HANDLE,  
HOLD-OPEN ARM, SS HARDWARE  
AND HINGES

DOGHOUSE SIZE & LOCATION  
MAY VARY UPON REQUEST

CALL FOR ADDITIONAL SPECS



## DRAWING INFORMATION

Drawn By: JJG

Checked By:           

Revision:           


Date: 2/6/17

APPROVED BY:           

print:           

sign:           

\*actual dimensions may vary slightly

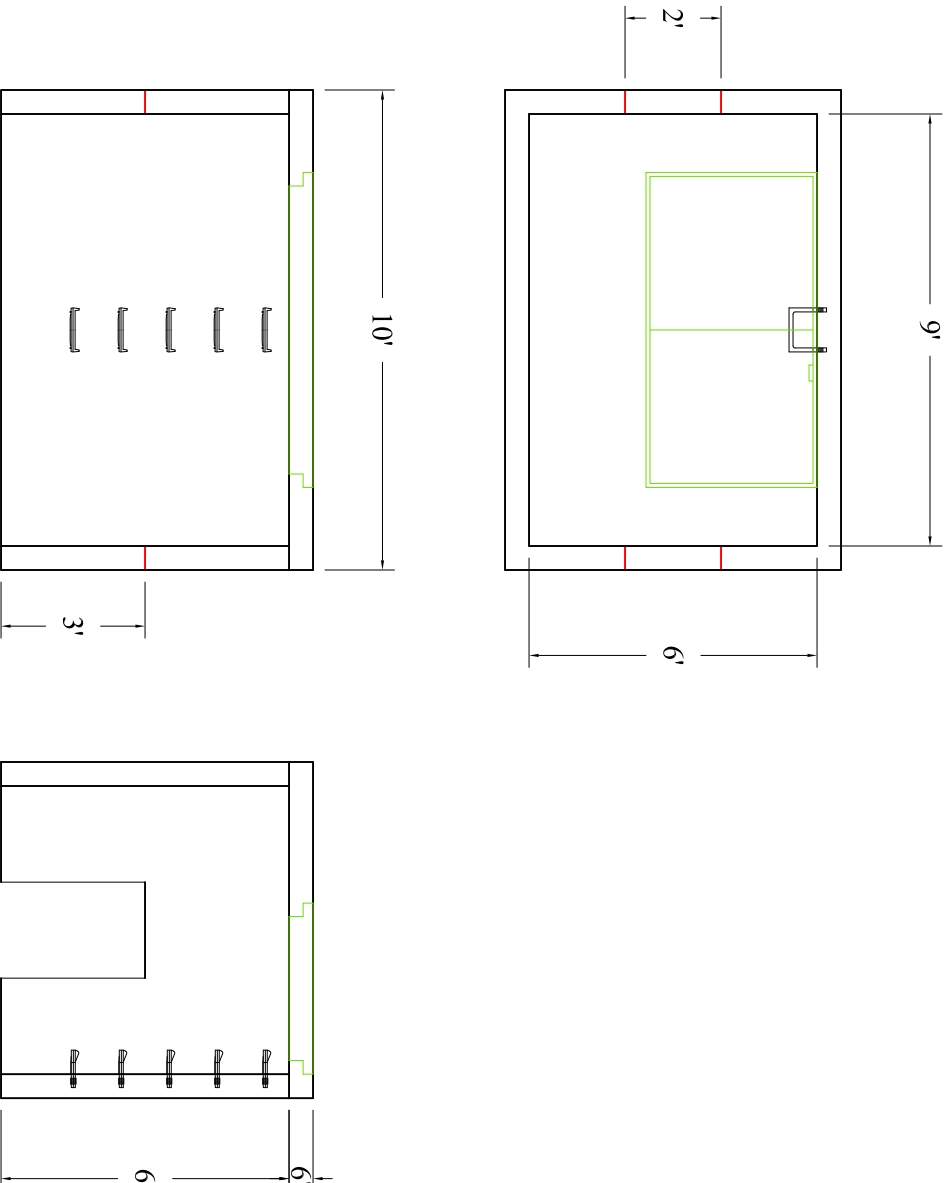

**BARTOW  
PRECAST**

Scale: 1/4" = 1'

770.382.4462  
sales@bartowprecast.com  
WWW.BARTOWPRECAST.COM